


Thunder Road Properties
and 39th Street S
Fargo, North Dakota

Adams
Fifth and Sixth Addition

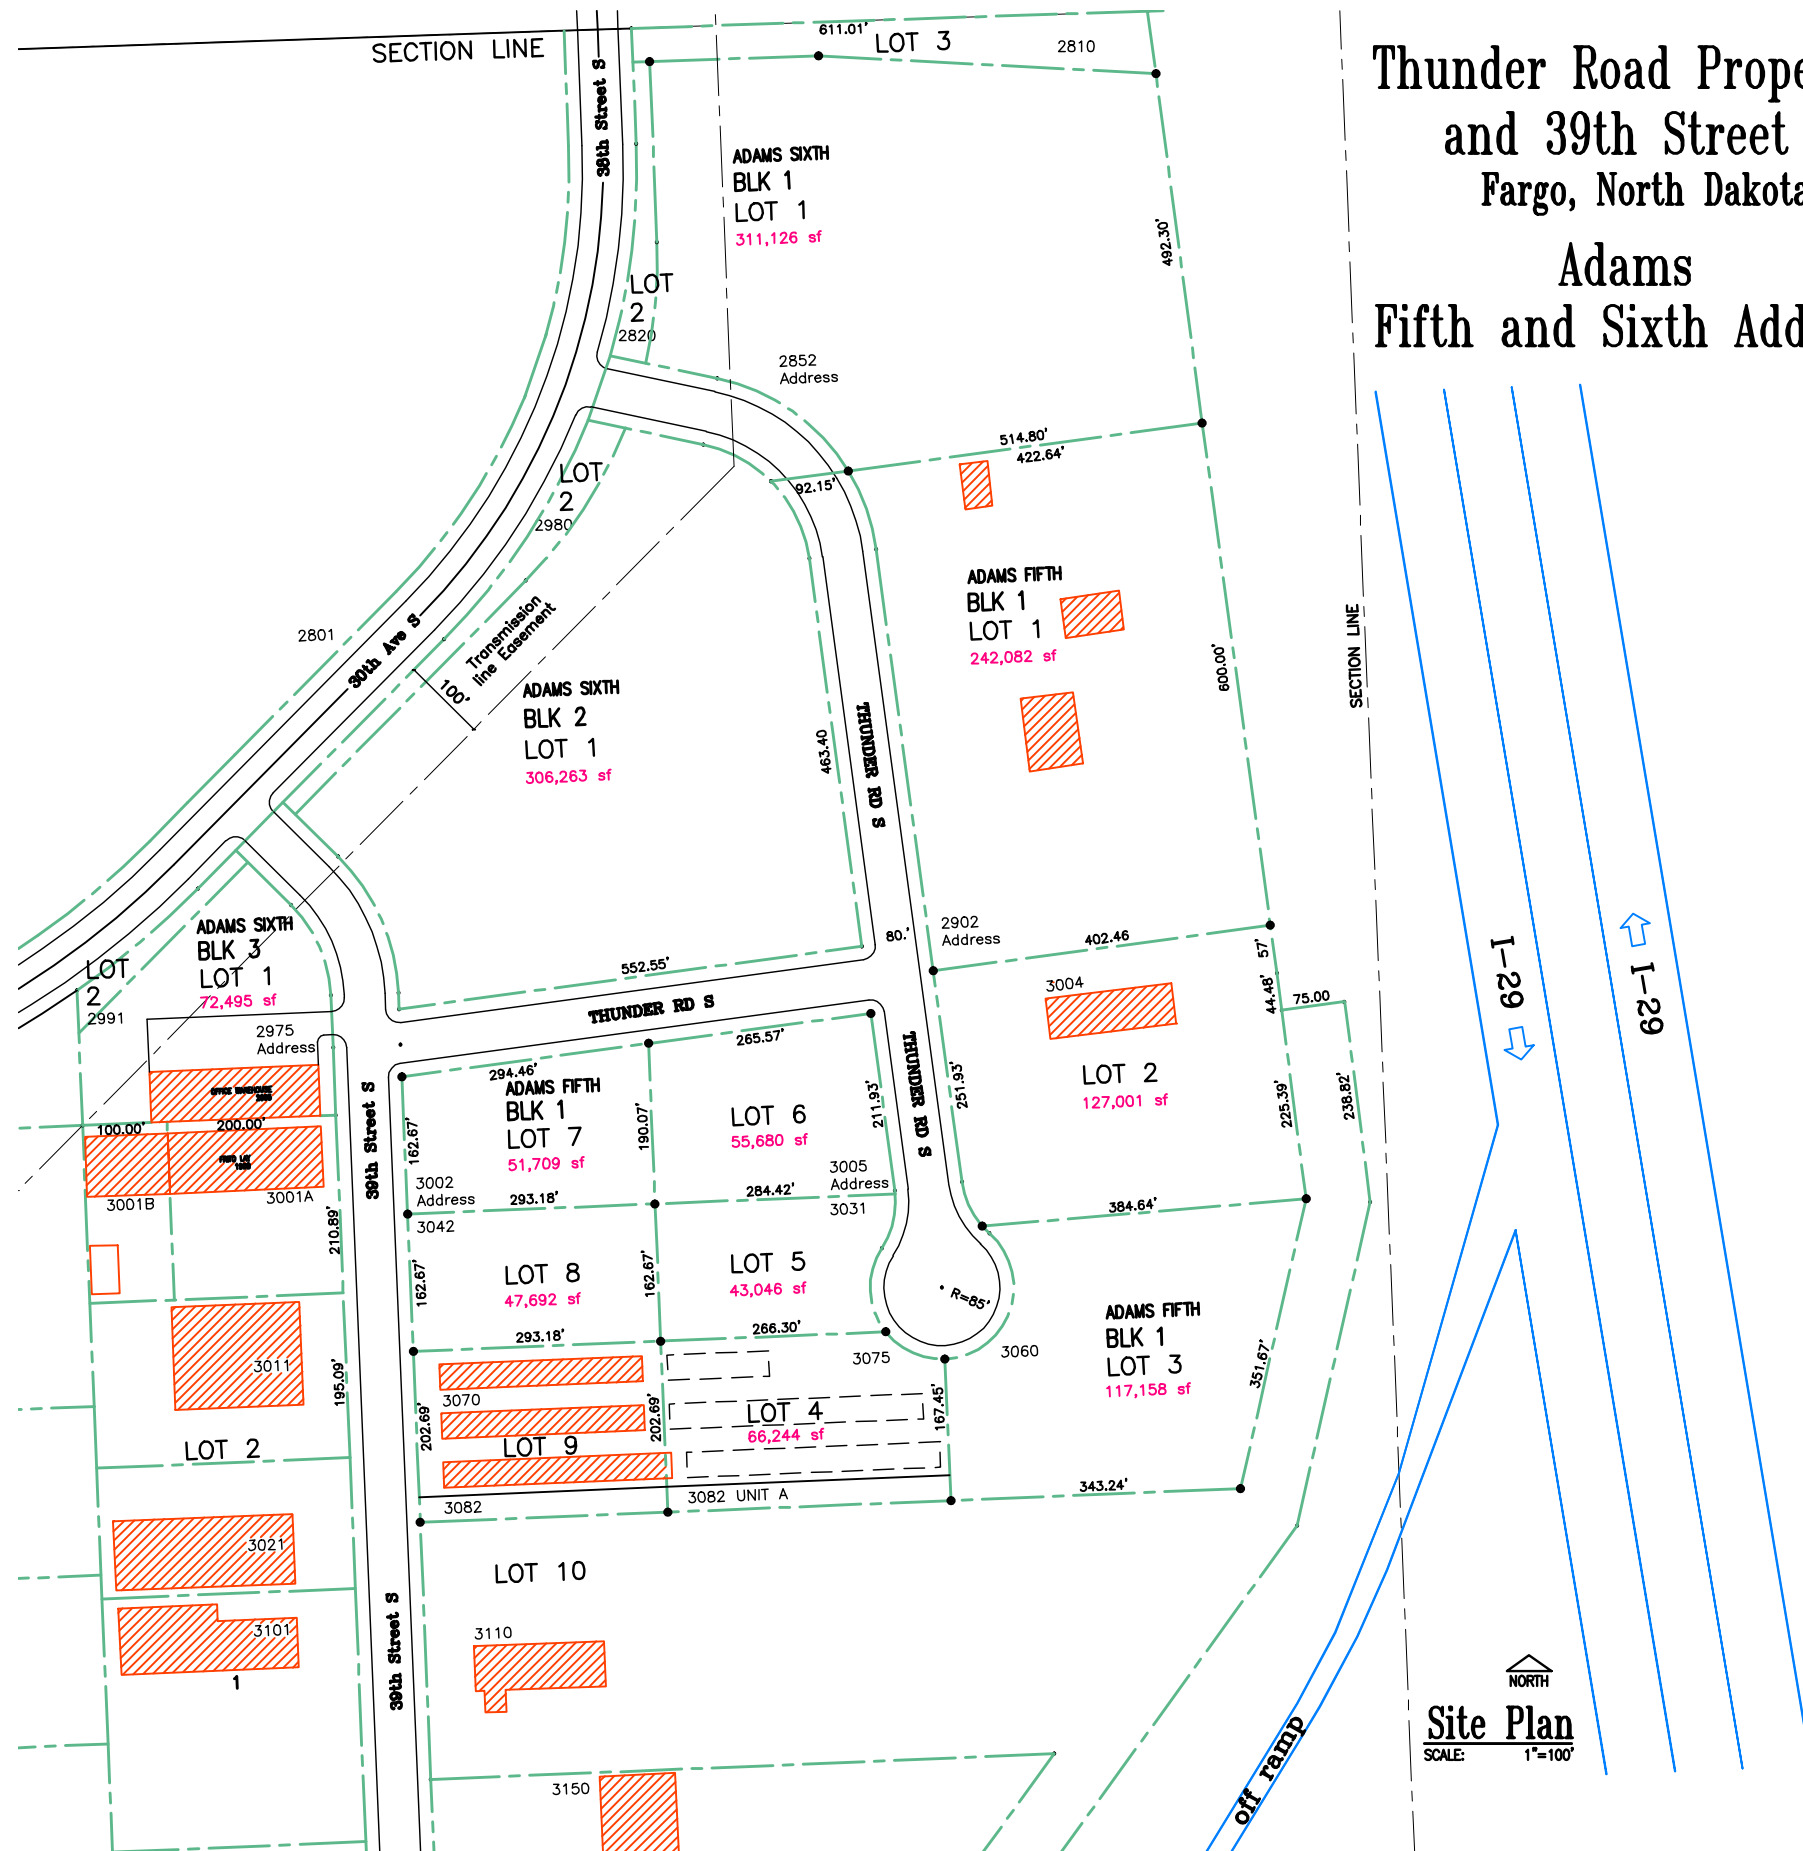

NORTH
Site Plan
SCALE: 1"=100'